



Double Purchase Counterweight  
 System and other  
 moved to get things to pass -  
 positions are correct as of  
 1/1/17



- 26
- 25
- 24
- 23
- 22
- 21
- 19
- 18
- 17
- 16
- 15
- 13
- 12
- 11
- 10
- 9
- 8
- 7
- 6
- 5
- 4
- 3
- 2
- 1
- LX1

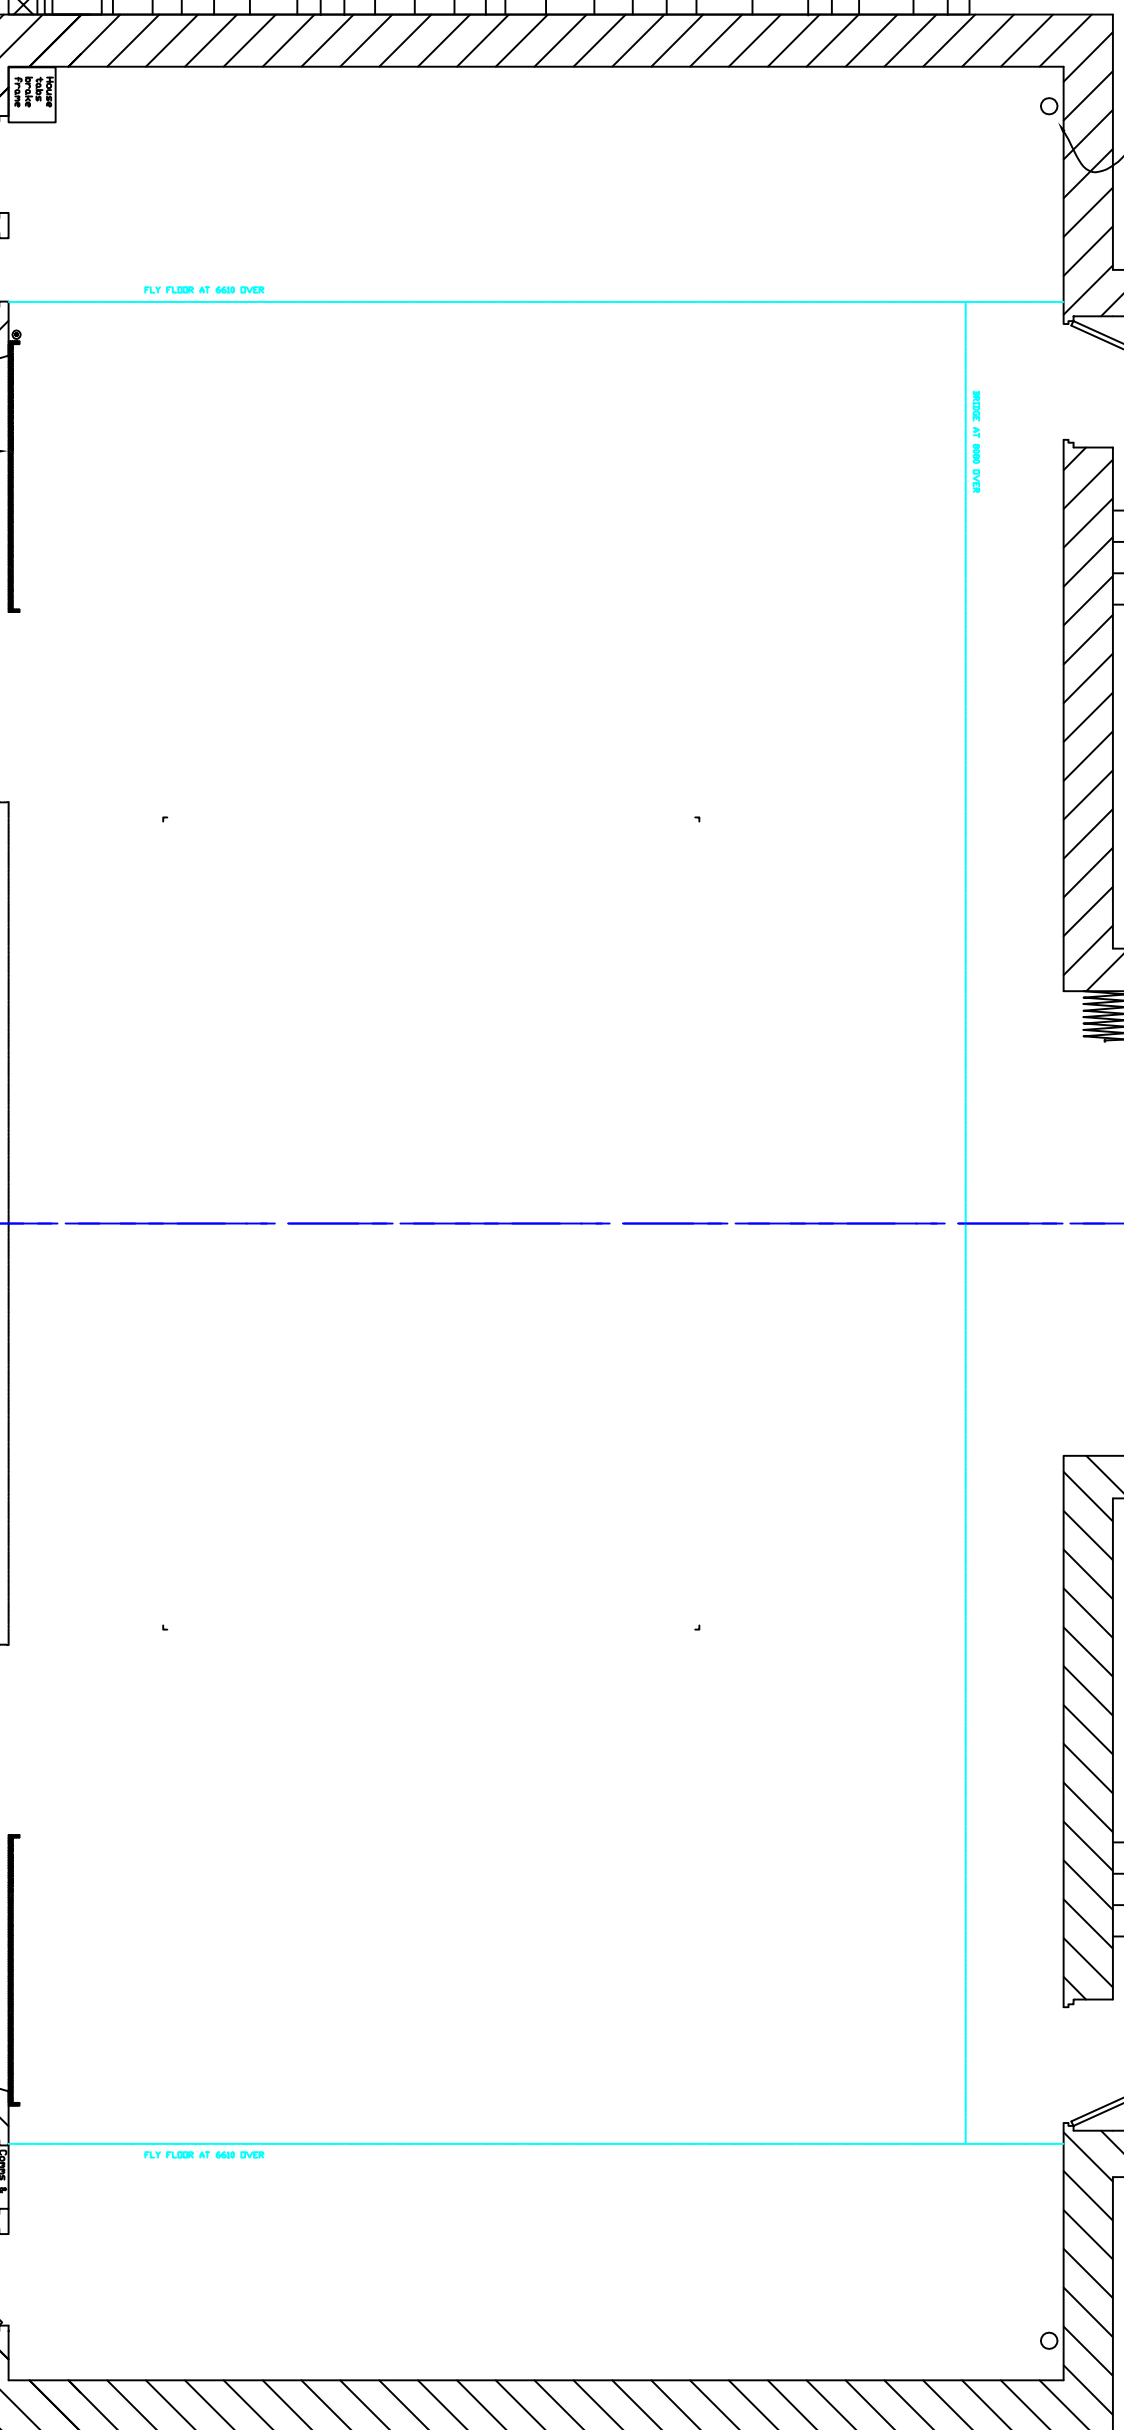

- 26
- 25
- 24
- 23
- 22
- 21
- 19
- 18
- 17
- 16
- 15
- 13
- 12
- 11
- 10
- 9
- 8
- 7
- 6
- 5
- 4
- 3
- 2
- 1
- LX1

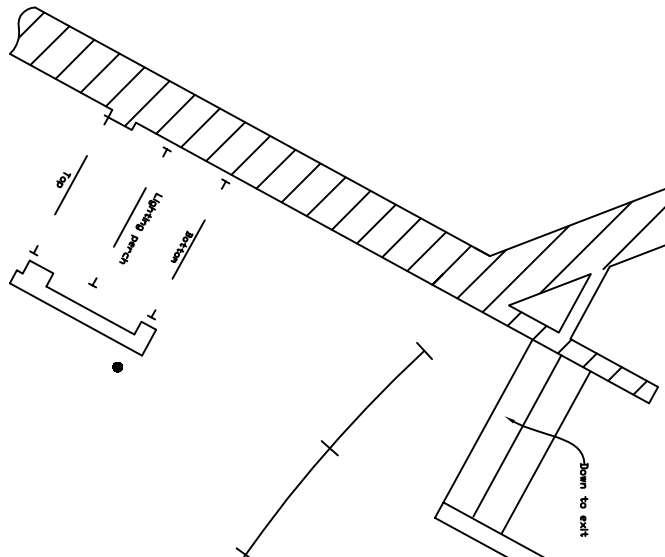

1/8" Scale is drawn  
 to show the  
 actual position

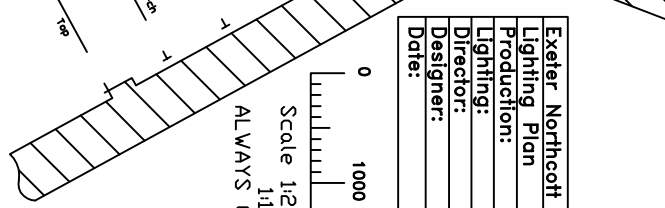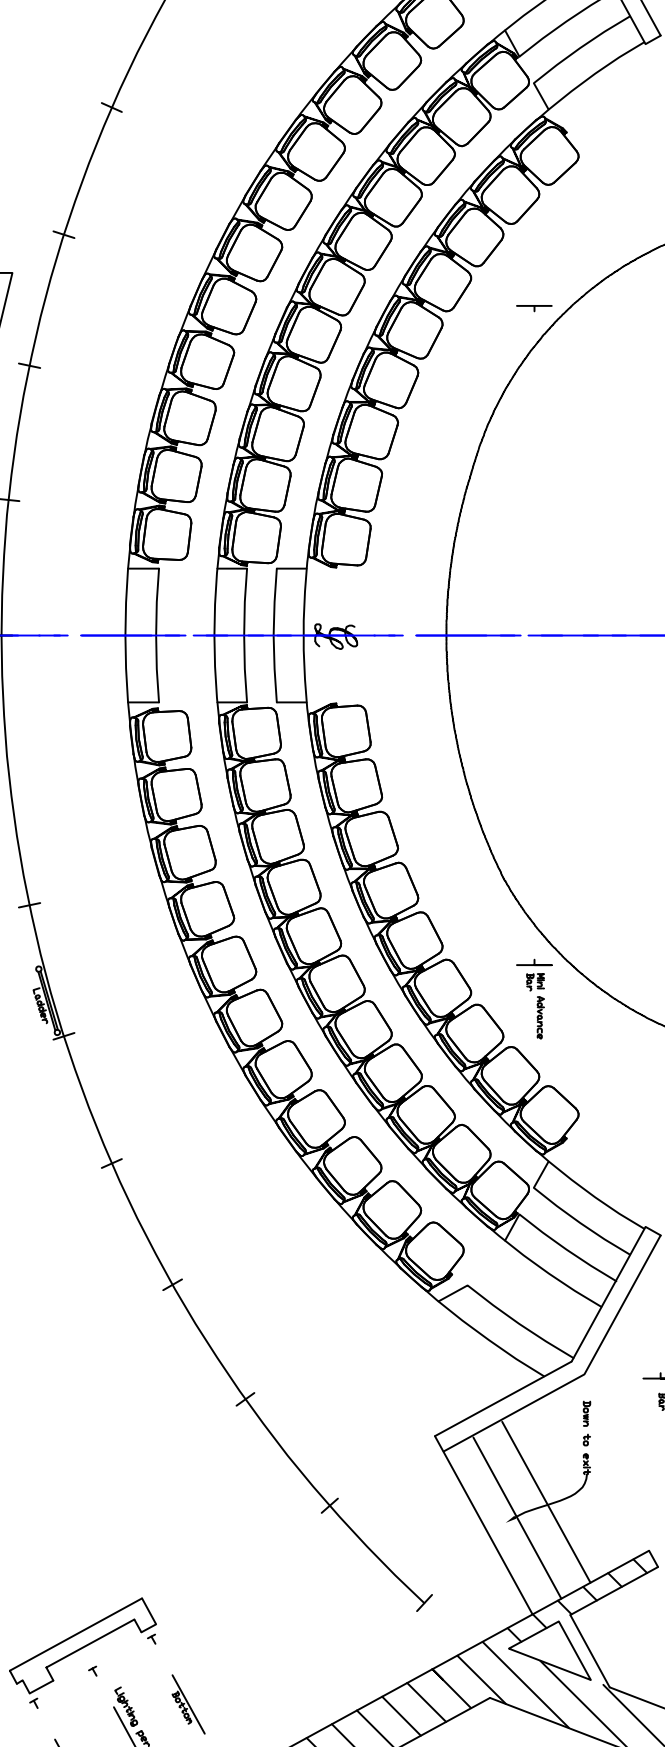

**Exeter Northcott Theatre 2017**  
 Lighting Plan  
 Production:  
 Lighting:  
 Director:  
 Designer:  
 Date:

0 1000 2000 3000  
 Scale 1/25 on A0  
 1/100 on A4  
 ALWAYS CHECK SCALE BAR