

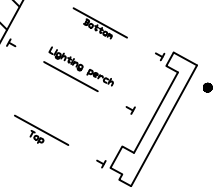
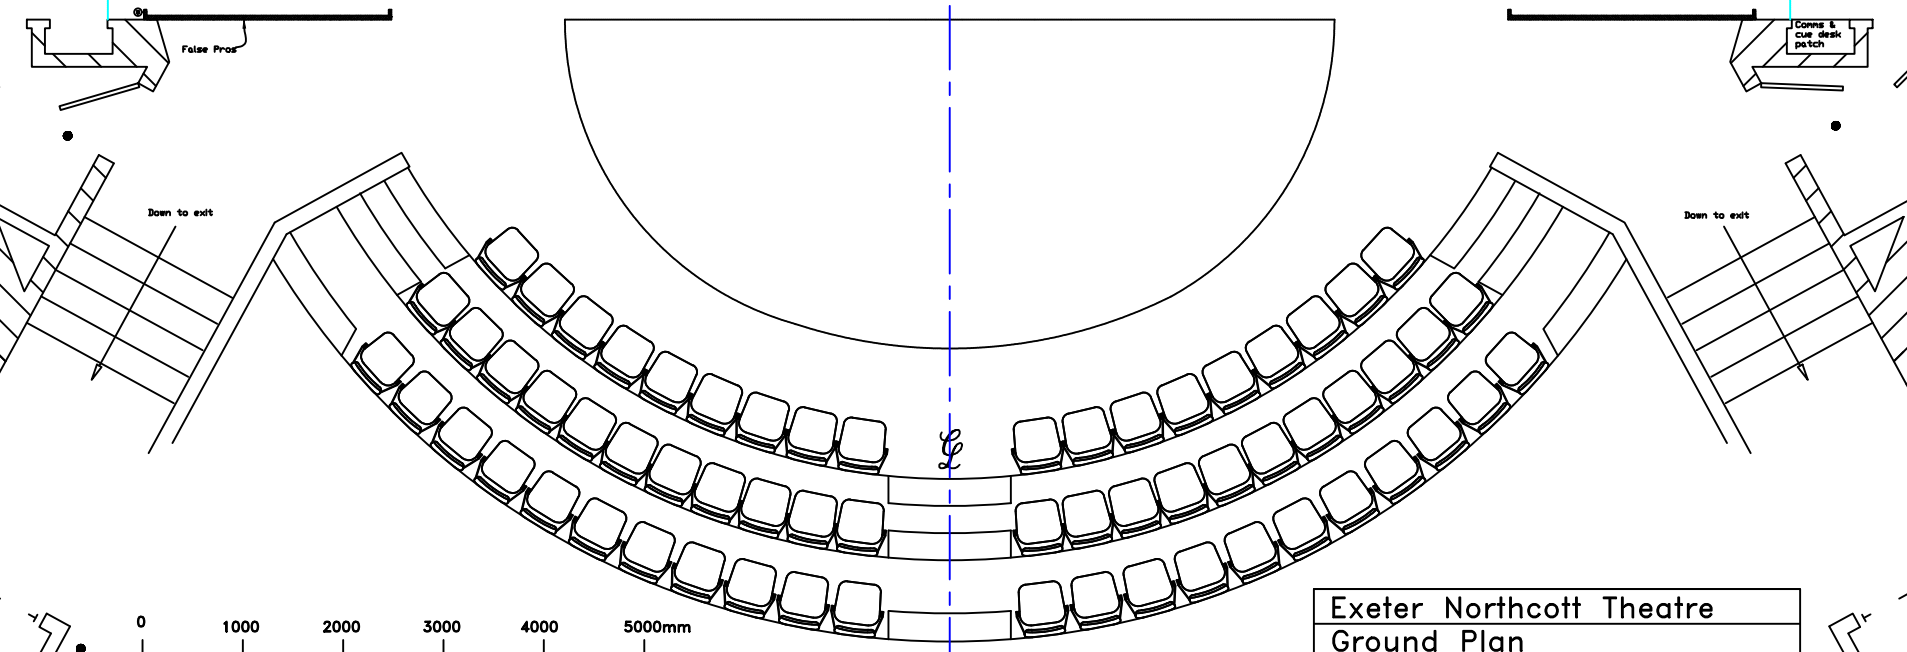


Double Purchase Counterweight system operated from this side  
Rocks on grid are often moved to get things to pass - positions are correct as of 21.11.2012

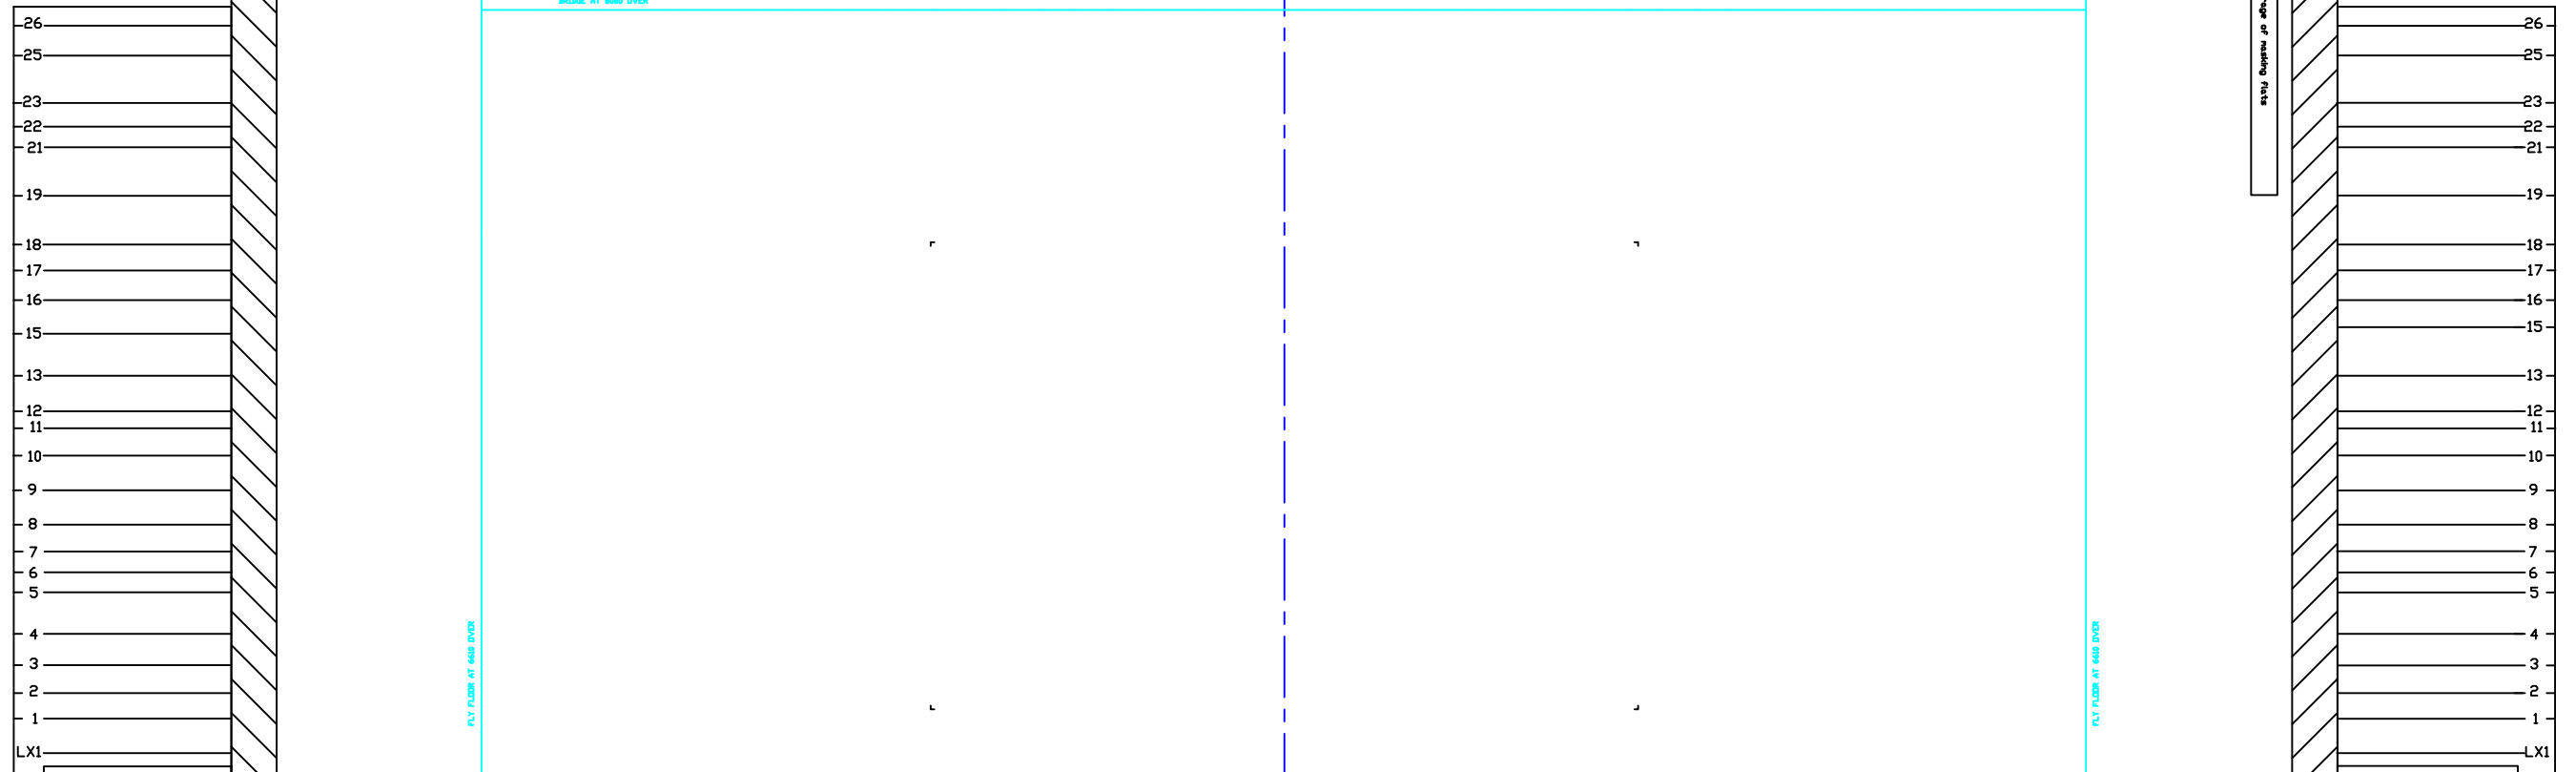

0 1000 2000 3000 4000 5000mm  
Scale 1:25 on A0, 1:100 on A4  
ALWAYS CHECK SCALE BAR

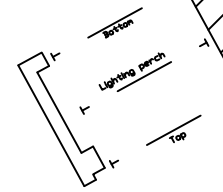

|                          |
|--------------------------|
| Exeter Northcott Theatre |
| Ground Plan              |
| Production:              |
| Director:                |
| Designer:                |
| Lighting:                |

