

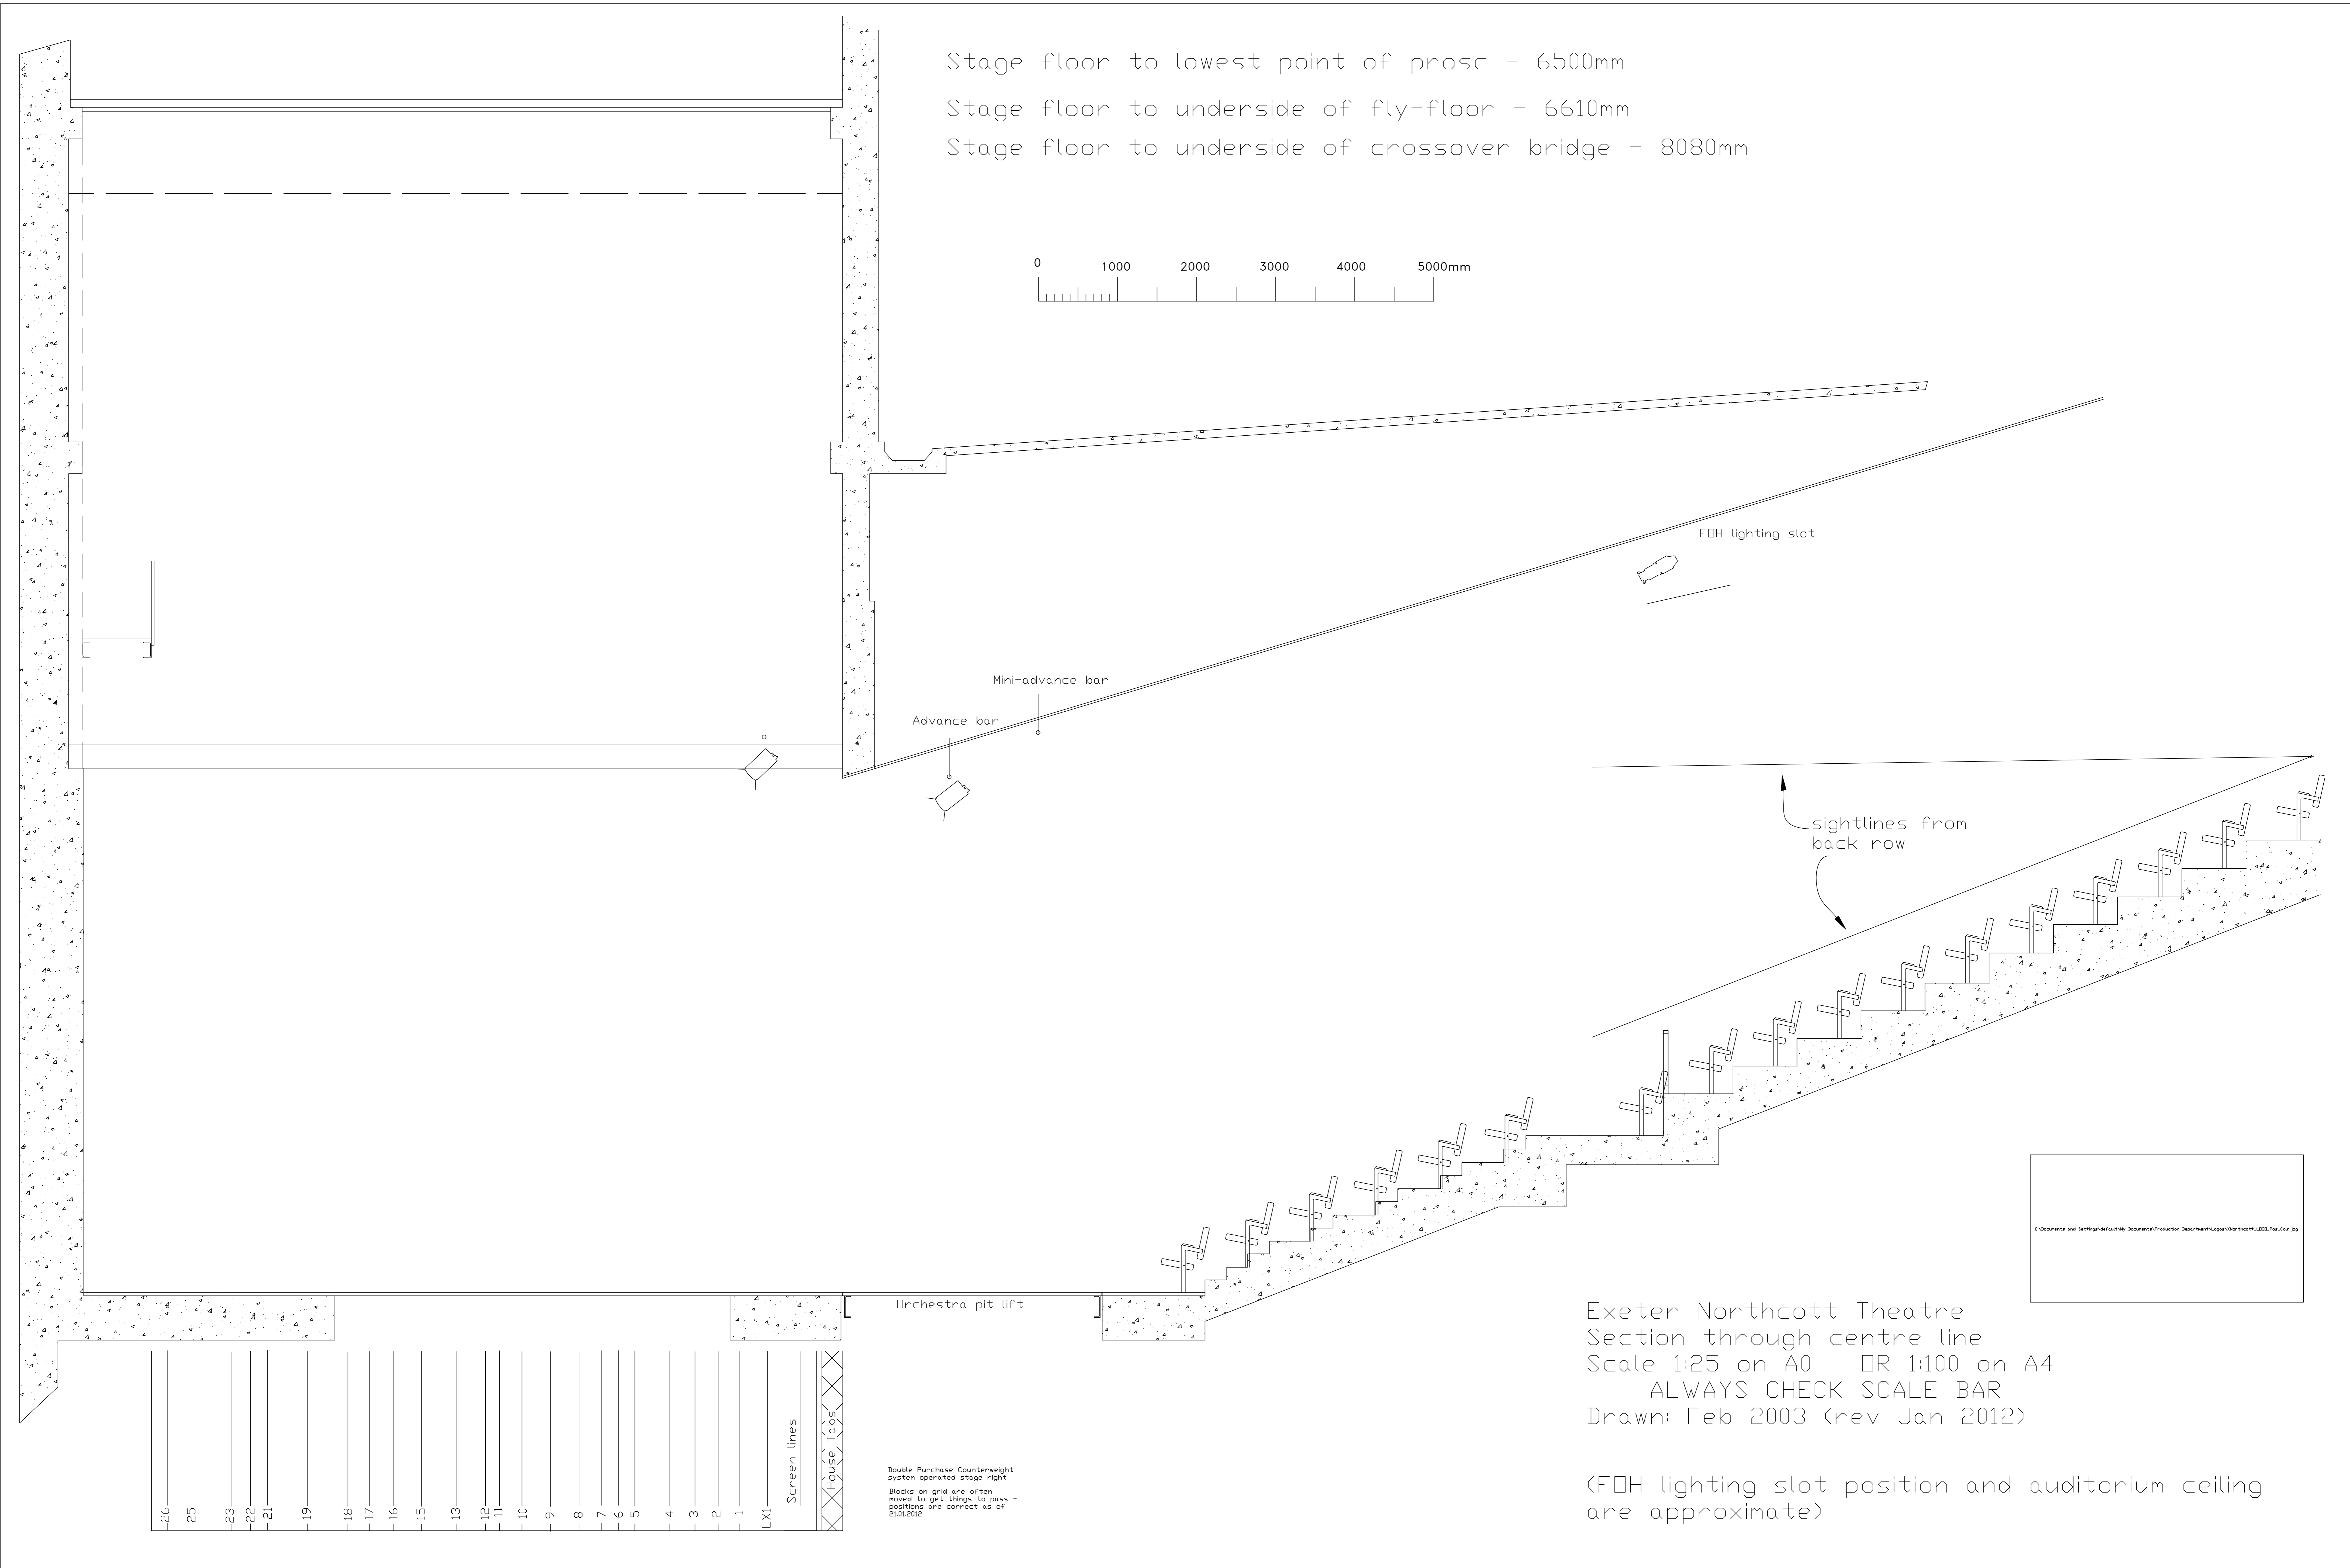


Stage floor to lowest point of prosc - 6500mm
 Stage floor to underside of fly-floor - 6610mm
 Stage floor to underside of crossover bridge - 8080mm

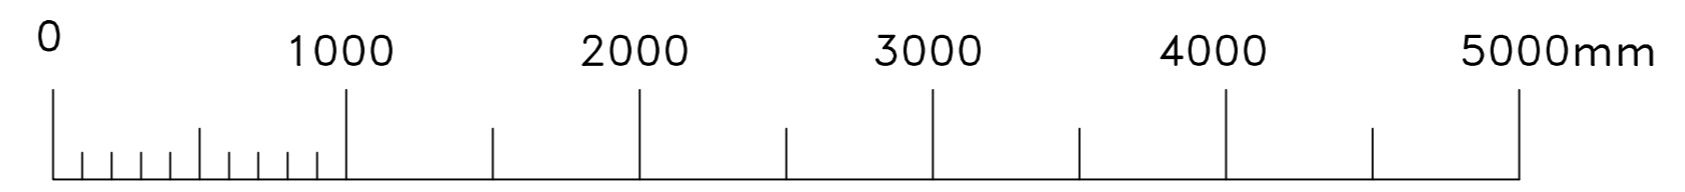

-26	-25	-23	-22	-21	-19	-18	-17	-16	-15	-13	-12	-11	-10	-9	-8	-7	-6	-5	-4	-3	-2	-1	LX1	Screen lines	House Tabs
-----	-----	-----	-----	-----	-----	-----	-----	-----	-----	-----	-----	-----	-----	----	----	----	----	----	----	----	----	----	-----	--------------	------------

Douile Purchase Counterweight system operated stage right
 Blocks on grid are often moved to get things to pass - positions are correct as of 21.01.2012

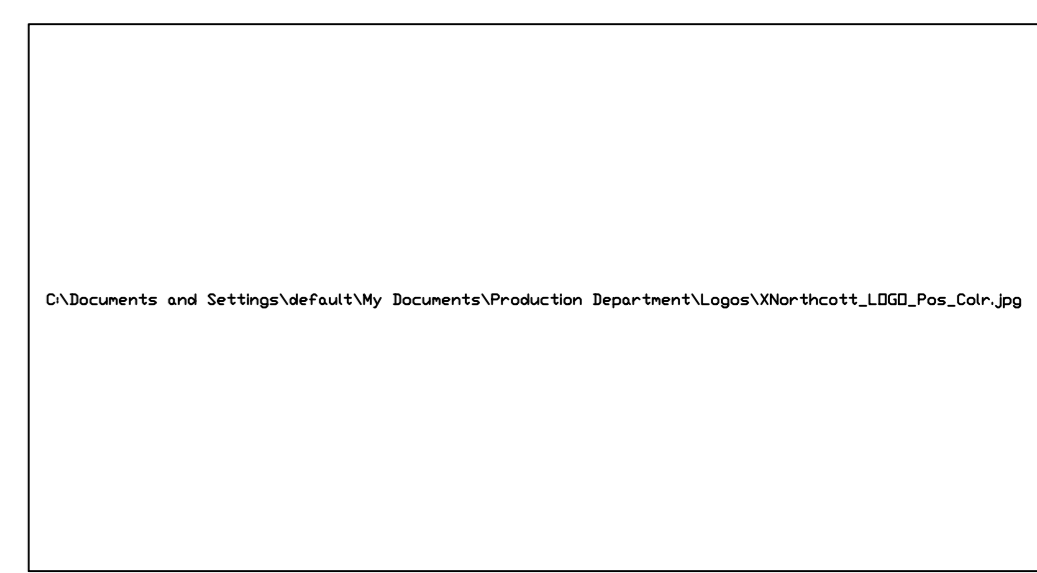

Exeter Northcott Theatre
 Section through centre line
 Scale 1:25 on A0 OR 1:100 on A4
 ALWAYS CHECK SCALE BAR
 Drawn: Feb 2003 (rev Jan 2012)

(FOH lighting slot position and auditorium ceiling are approximate)